
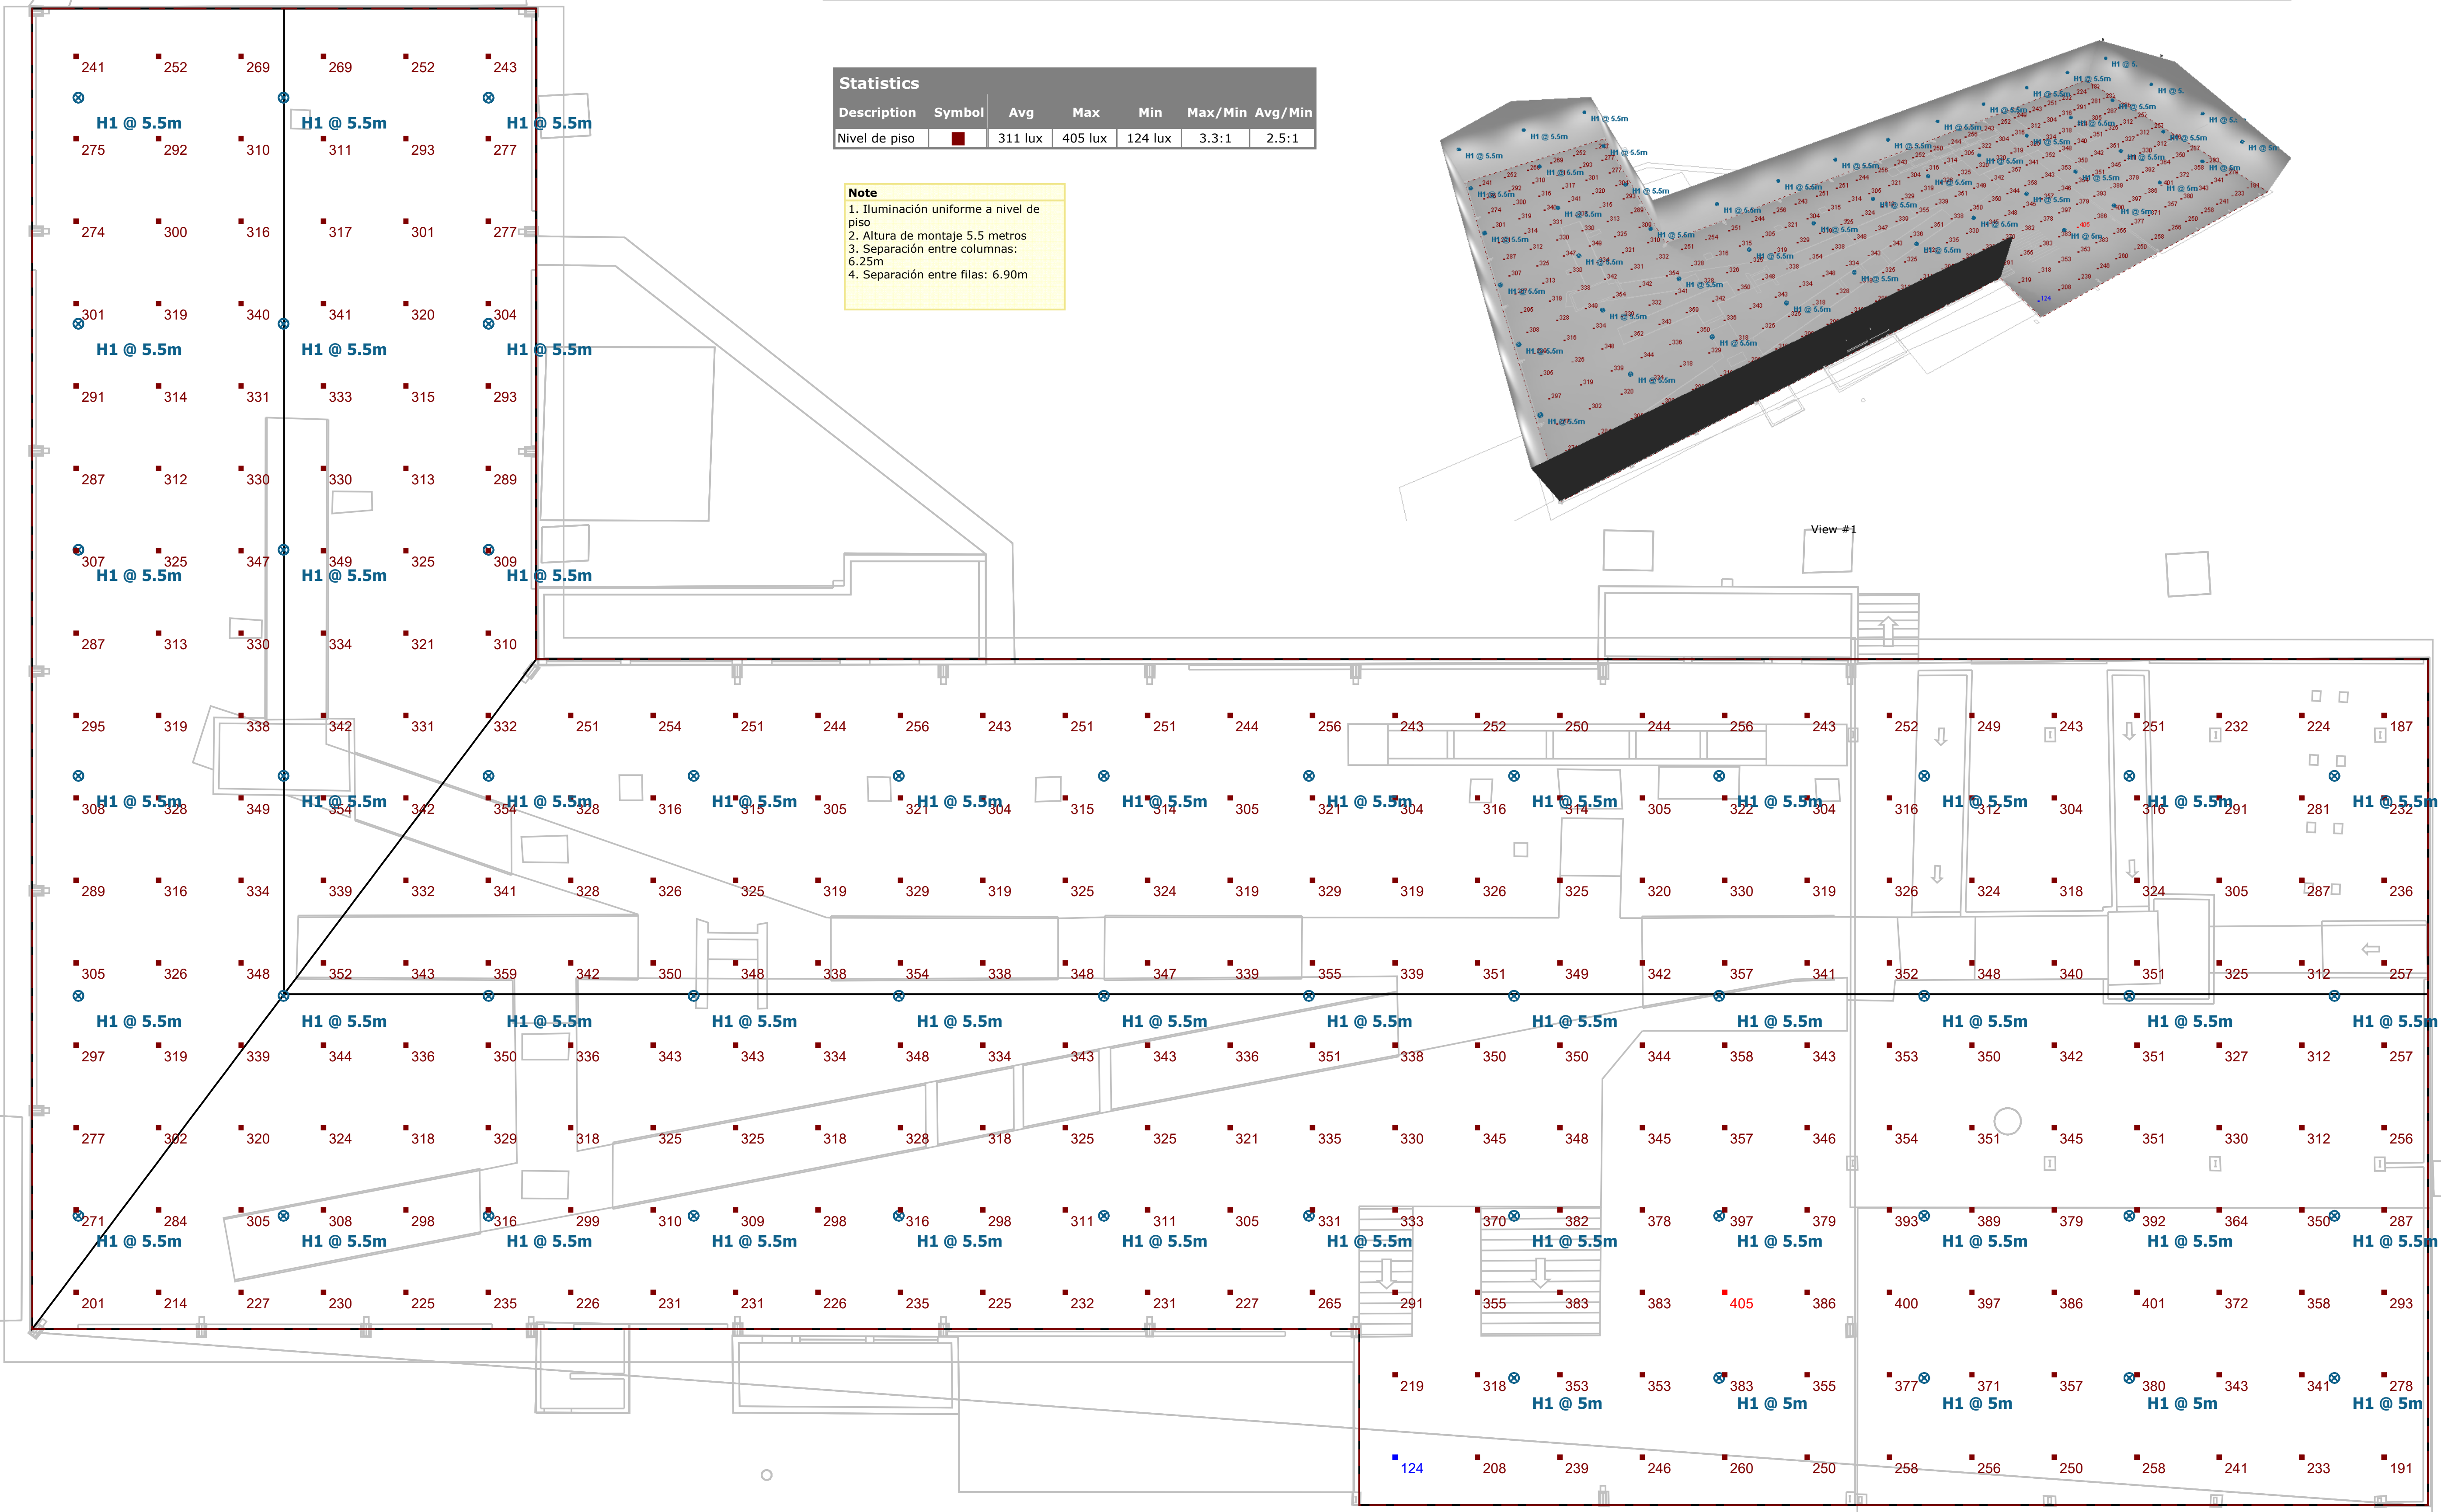


Symbol	Label	Image	Quantity	Manufacturer	Catalog Number	Description	Lamp	Number Lamps	Filename	Lumens Per Lamp	Lumen Multiplier	Light Loss Factor	Wattage	Efficiency	Plot
	H1		50	JADEMAR	JRHB-CPS-120W-120D-BK	Luminaria High Bay redonda 30cm de diámetro, LED integrado 13140 lumens 5000K 84CRI óptica 120°, 120W 100-277V dimeable 0-10V, acabado negro. Certificada ETL/DLC, UL, IP65, IK10. 5 años de garantía.	LED 5000K	1	JRHB-CPS-120W-120D.ies	17520	1	0.8	120	100%	

Statistics						
Description	Symbol	Avg	Max	Min	Max/Min	Avg/Min
Nivel de piso		311 lux	405 lux	124 lux	3.3:1	2.5:1

Note

- Iluminación uniforme a nivel de piso
- Altura de montaje 5.5 metros
- Separación entre columnas: 6.25m
- Separación entre filas: 6.90m

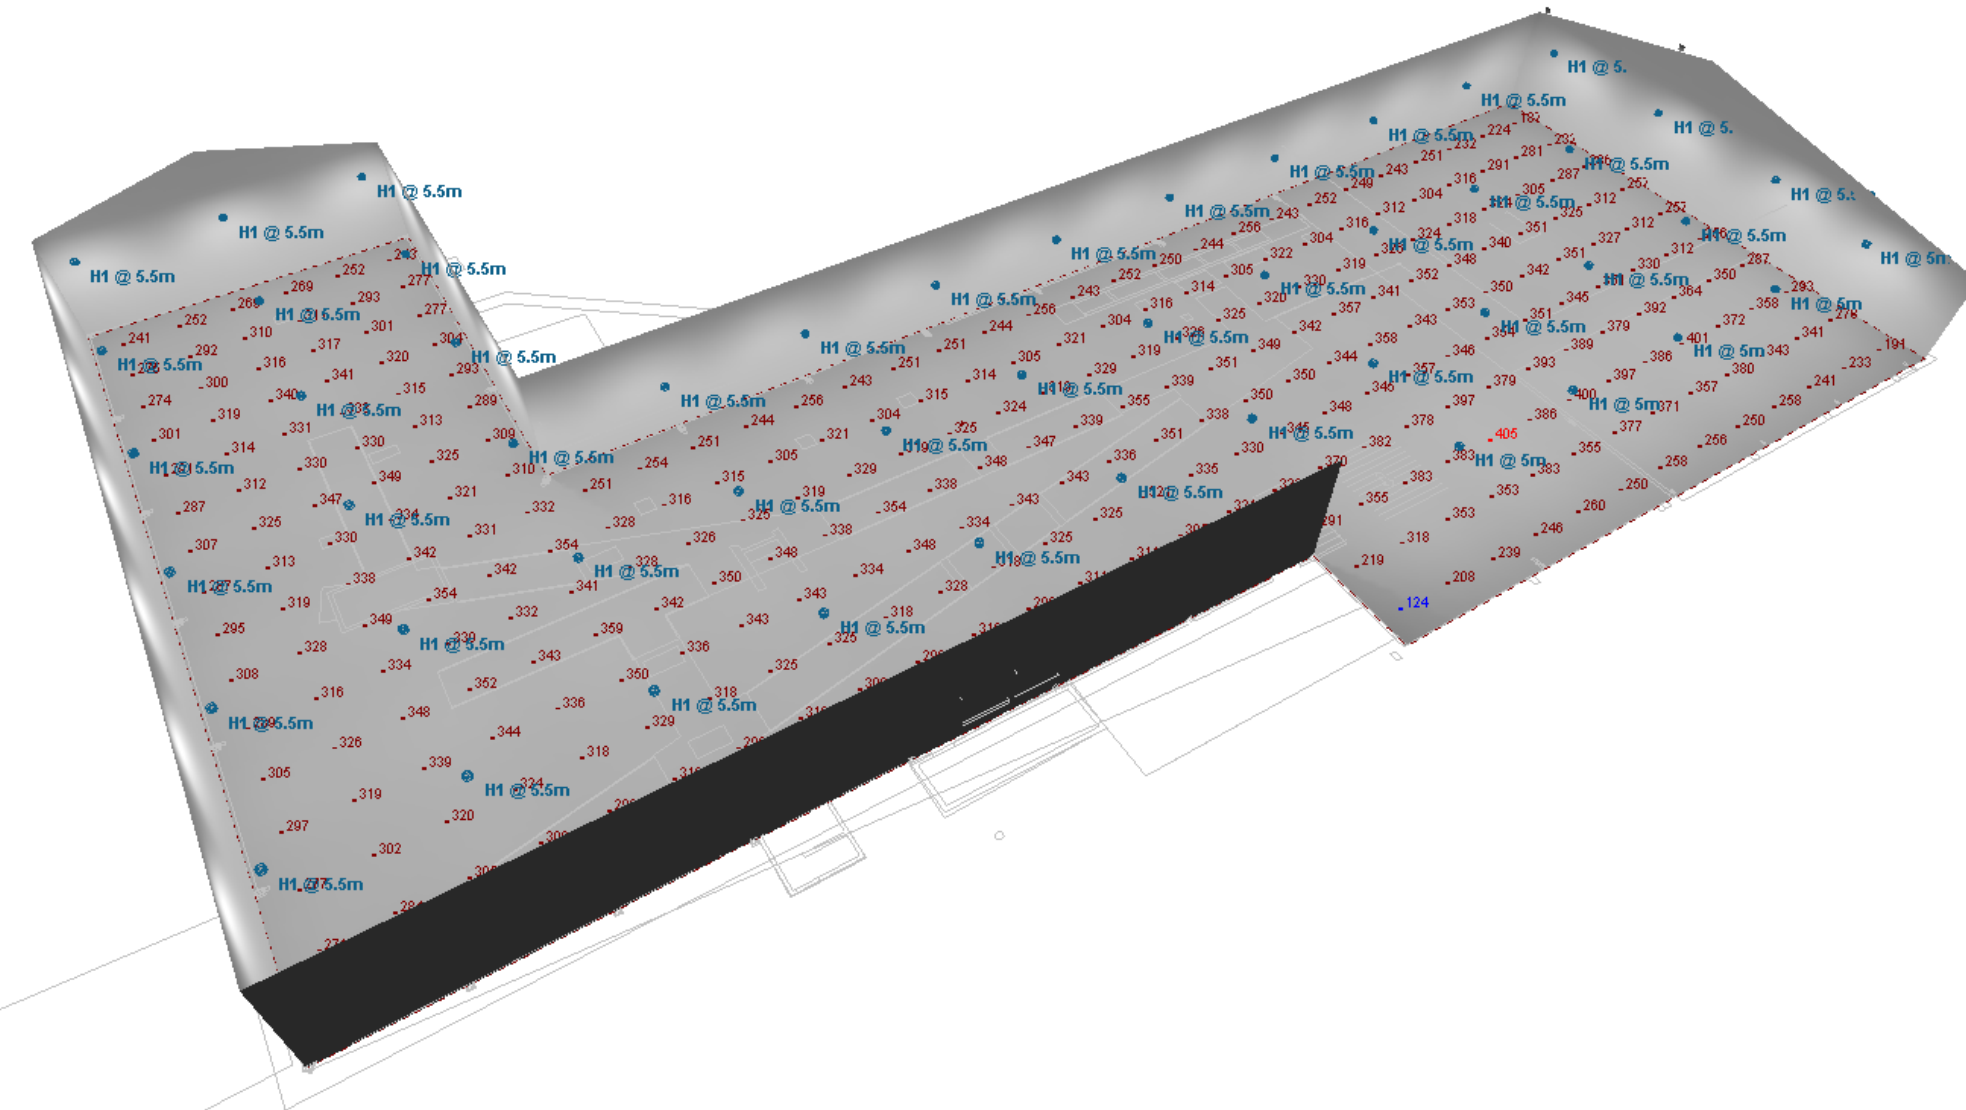

Plan View
Scale - 1 : 100

PROPUESTA DE ILUMINACIÓN INDUSTRIAL